


**ROOF PLAN**  
 SCALE: 1/4" = 1'-0"

(c) 2026 1001432390  
 Ontario Inc.  
 All Rights Reserved

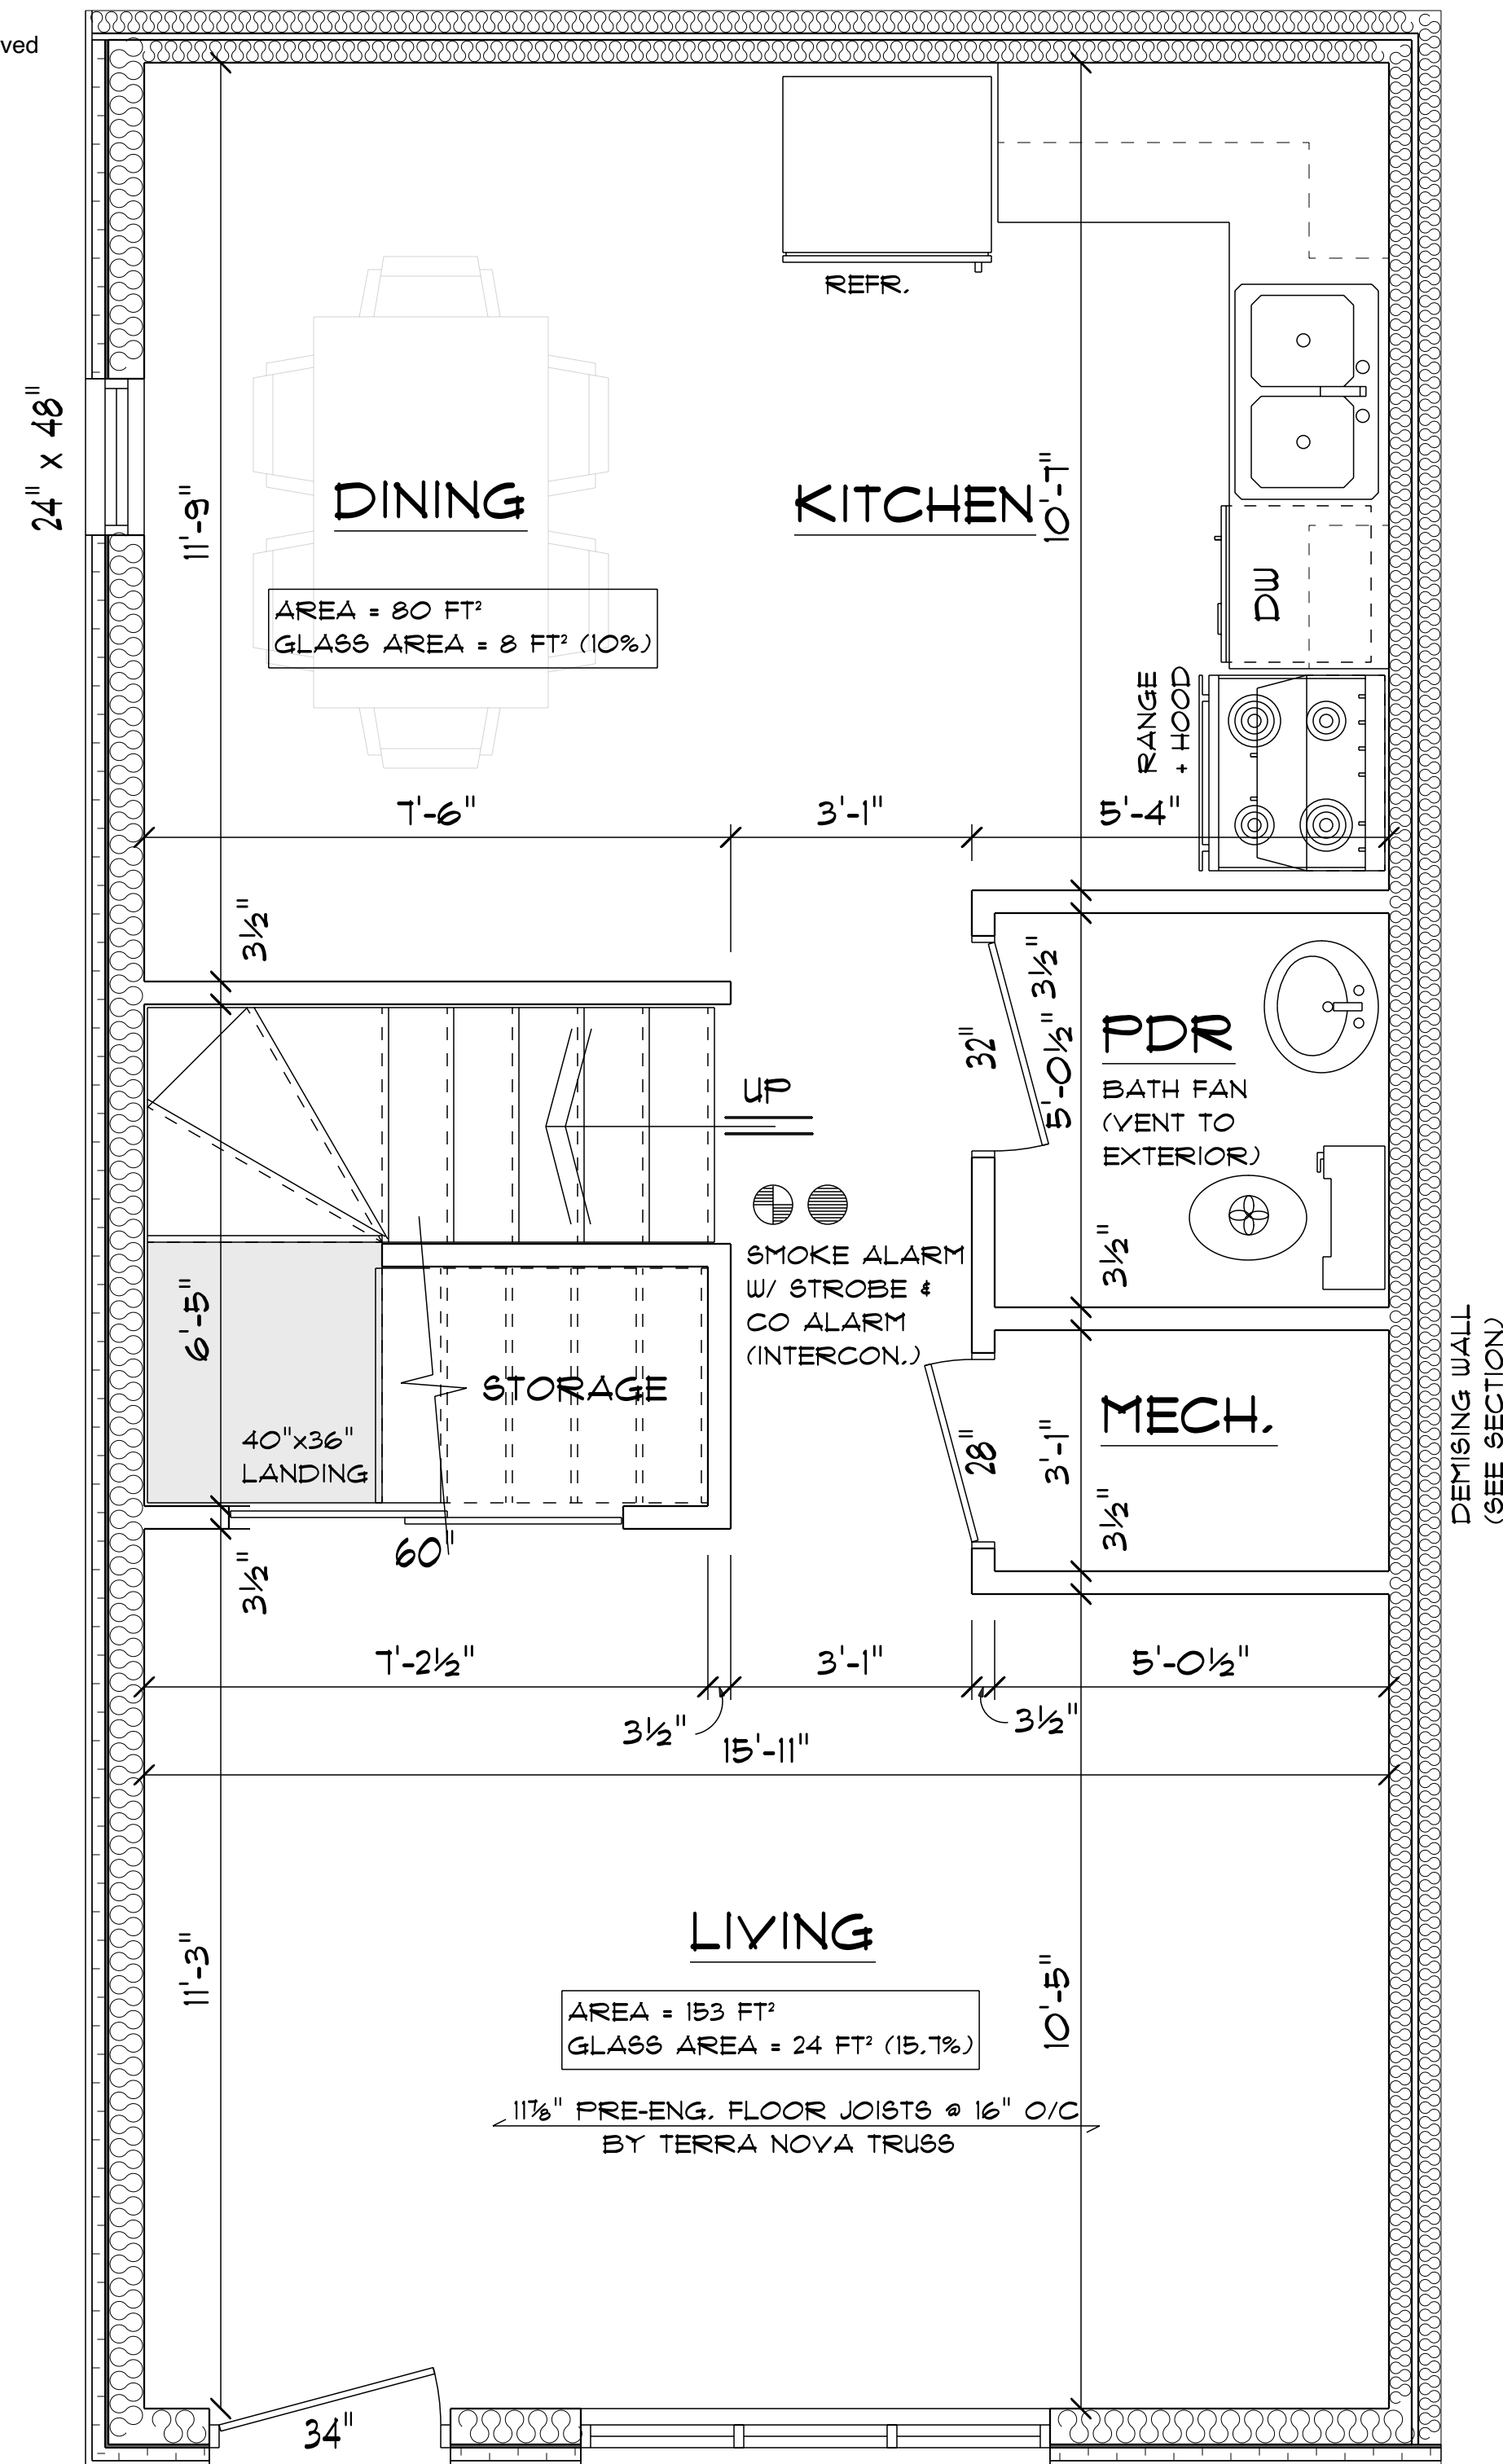


**MAIN FLOOR BLOWUP**      72" x 48"  
 SCALE: 1/2" = 1'-0"      DOOR HEIGHT = 80" U.N.O.

All construction to comply with the Ontario Building Code (latest edition & revisions) and local municipality bylaws. KS CONSULTING & DESIGN (2013) LTD. does not assume any responsibility for construction, for any errors in construction or for any consequences from the construction. The contractor shall check and verify all drawings and report in writing any discrepancies, errors or omissions to KS CONSULTING & DESIGN (2013) LTD. prior to construction. These plans are drawn in accordance with the Ontario Building Code (latest edition & revisions). KS CONSULTING & DESIGN (2013) LTD. does not assume liability for any discrepancies, errors or omissions. Door sizes shown are slab dimensions (no frames). Window sizes shown are exterior frame sizes unless otherwise noted. All profits are the property of KS CONSULTING & DESIGN (2013) LTD. and must be returned upon request. This drawing shall not be copied in whole or in part without consent from KS CONSULTING & DESIGN (2013) LTD.

Realalta 126 Waterloo St. Kitchener, ON	KS CONSULTING & DESIGN DESIGN (2013) LTD. 459 STULLHEAD CIRCLE WATERLOO, ON, N2L 5W1 519-891-4432      BCIN: 43324	DESIGNER INFORMATION DESIGNER HAS REVIEWED AND TAKES RESPONSIBILITY FOR THE DESIGN ACTIVITIES. DESIGNER NAME: CHAS WEHRLE DESIGNER SIGNATURE: <i>[Signature]</i> SIGNATURE OF DESIGNER:	PRINT DATE: 4/6/2026 DRN BY: C. WEHRLE SCALE: AS NOTED RELEASE DATE:	REVISIONS:	PAGE #: <b>4-10</b>	26-0030
---	--	--	---	------------	------------------------	---------

DO NOT SCALE DRAWINGS

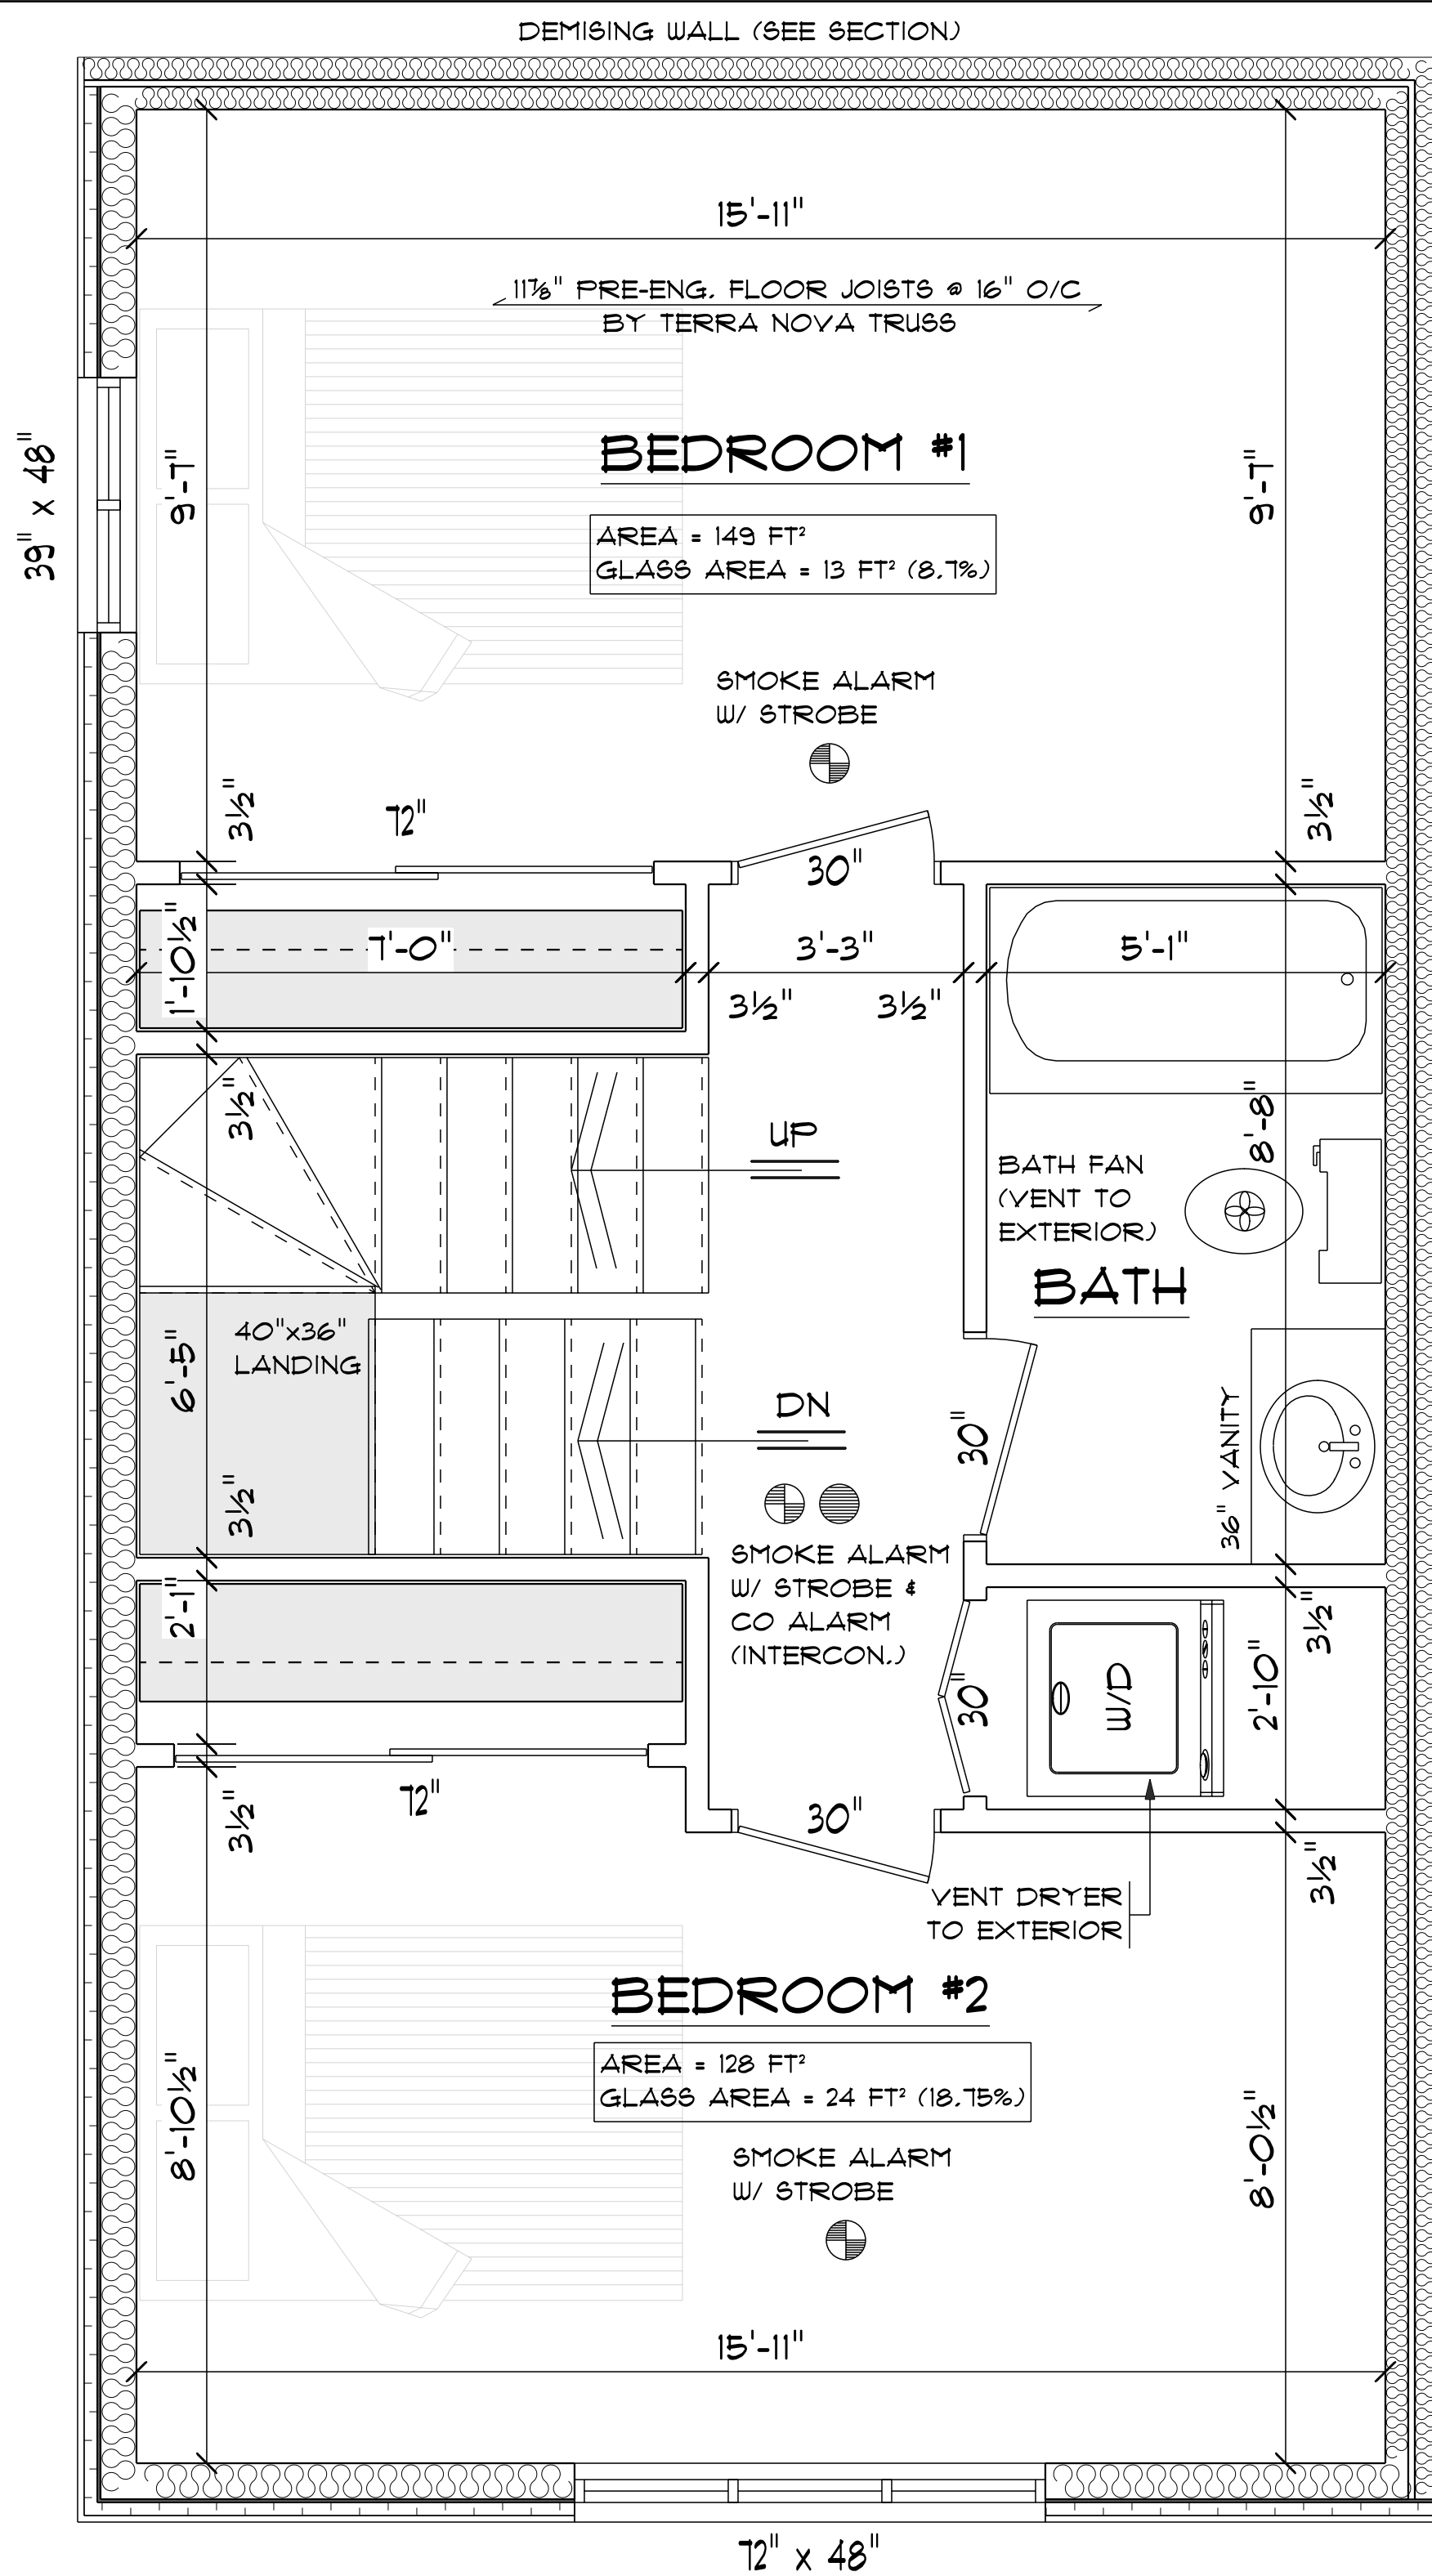


**SECOND FLOOR BLOWUP**

SCALE: 1/2" = 1'-0"

DOOR HEIGHT = 80" U.N.O.

(c) 2026 1001432390  
Ontario Inc.  
All Rights Reserved

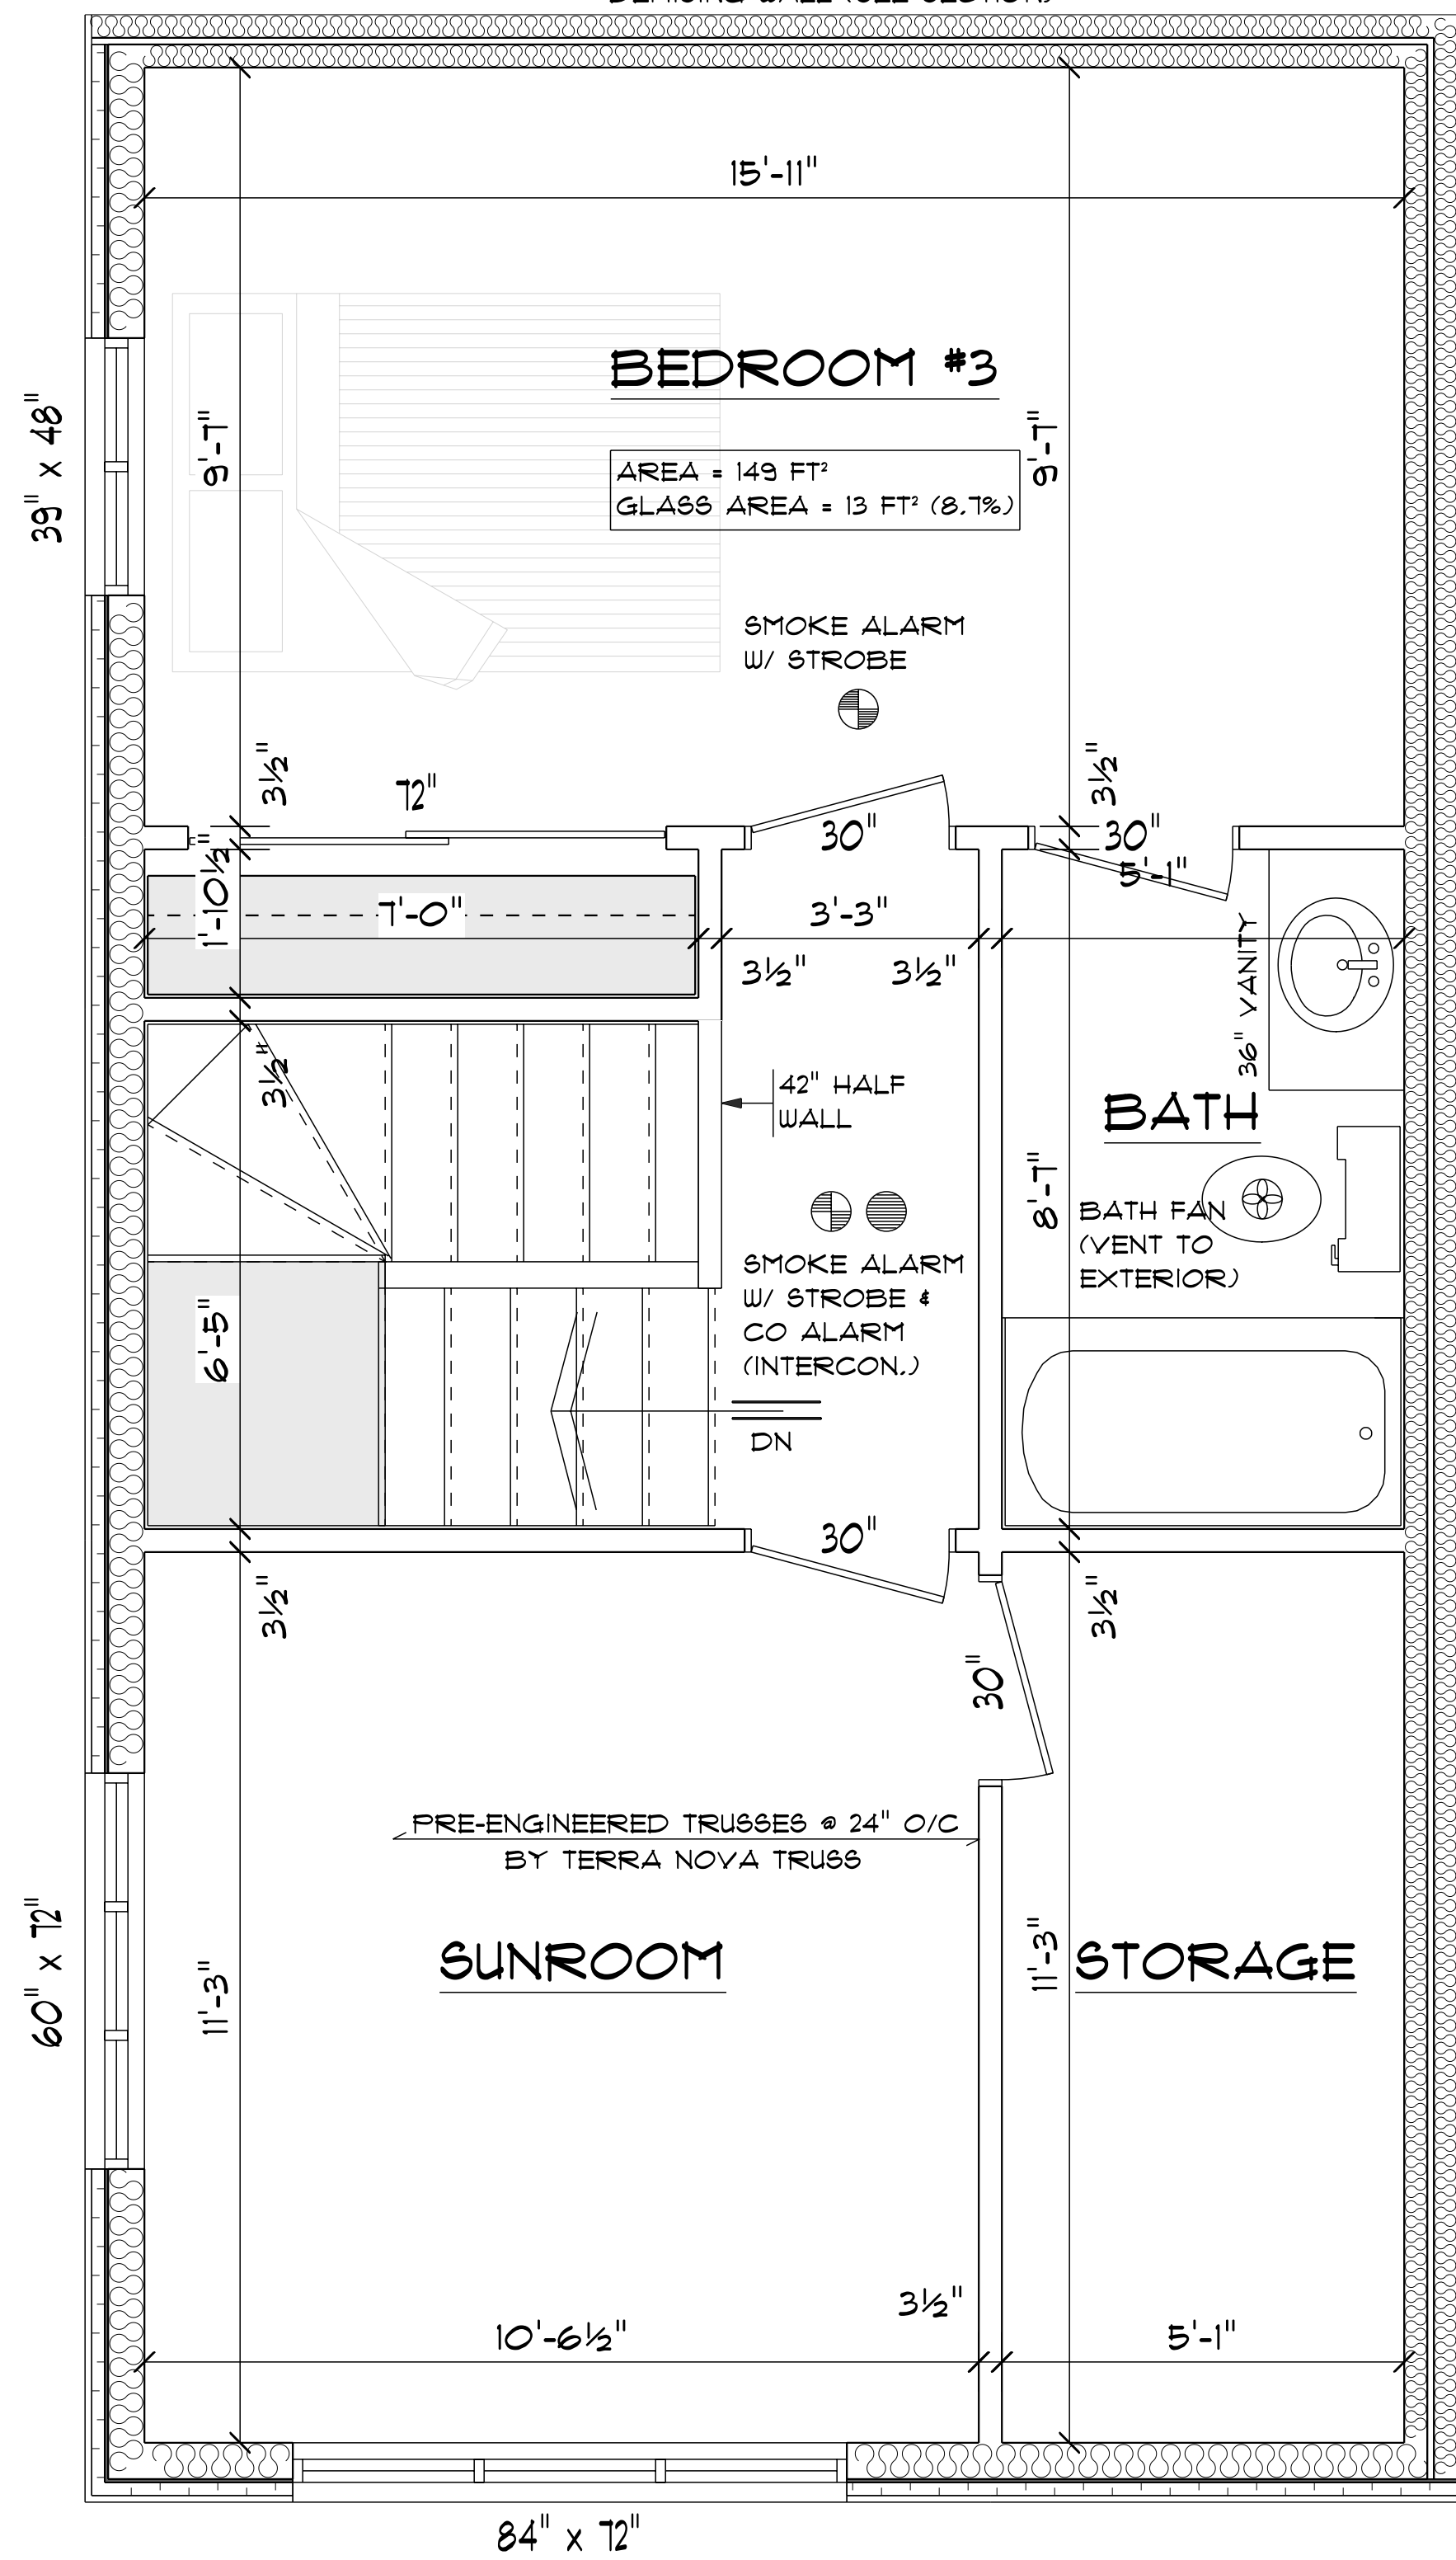

**THIRD FLOOR BLOWUP**

SCALE: 1/2" = 1'-0"

DOOR HEIGHT = 80" U.N.O.

DEMISING WALL  
(SEE SECTION)

All construction to comply with the Ontario Building Code (latest edition & revisions) and local municipality bylaws. KS CONSULTING & DESIGN (2013) LTD. does not assume any responsibility for construction, for any errors in construction or for any consequences from the construction. The contractor shall check and verify all drawings and report in writing any discrepancies, errors or omissions to KS CONSULTING & DESIGN (2013) LTD. prior to construction. These plans are drawn in accordance with the Ontario Building Code (latest edition & revisions) KS CONSULTING & DESIGN (2013) LTD. does not assume liability for any discrepancies, errors or omissions. Door sizes shown are slab dimensions (no frames). Window sizes shown are exterior frame sizes unless otherwise noted. All profiles are the property of KS CONSULTING & DESIGN (2013) LTD. and must be returned upon request. This drawing shall not be copied in whole or in part without consent from KS CONSULTING & DESIGN (2013) LTD.

Realifa  
126 Waterloo St.  
Kitchener, ON

KS CONSULTING & DESIGN (2013) LTD.  
459 STULLHEAD CIRCLE  
WATERLOO, ON, N2L 5W1  
9-53-891-4432 BCIN: 43324

DESIGNER INFORMATION  
DESIGNER HAS REVIEWED AND TAKES RESPONSIBILITY FOR THE DESIGN ACTIVITIES.  
DESIGNER'S NAME: CHAS WEHRLE  
DESIGNER'S SIGNATURE: *[Signature]*  
SIGNATURE OF DESIGNER:

PRINT DATE: 4/6/2026  
DRN BY: C. WEHRLE  
SCALE: AS NOTED  
RELEASE DATE:

REVISIONS:

DO NOT SCALE DRAWINGS